


4-POST STYLE "B" TOWERS

2" & 2-1/2" ANGLE - 22', 28', 33', 39' TOWERS

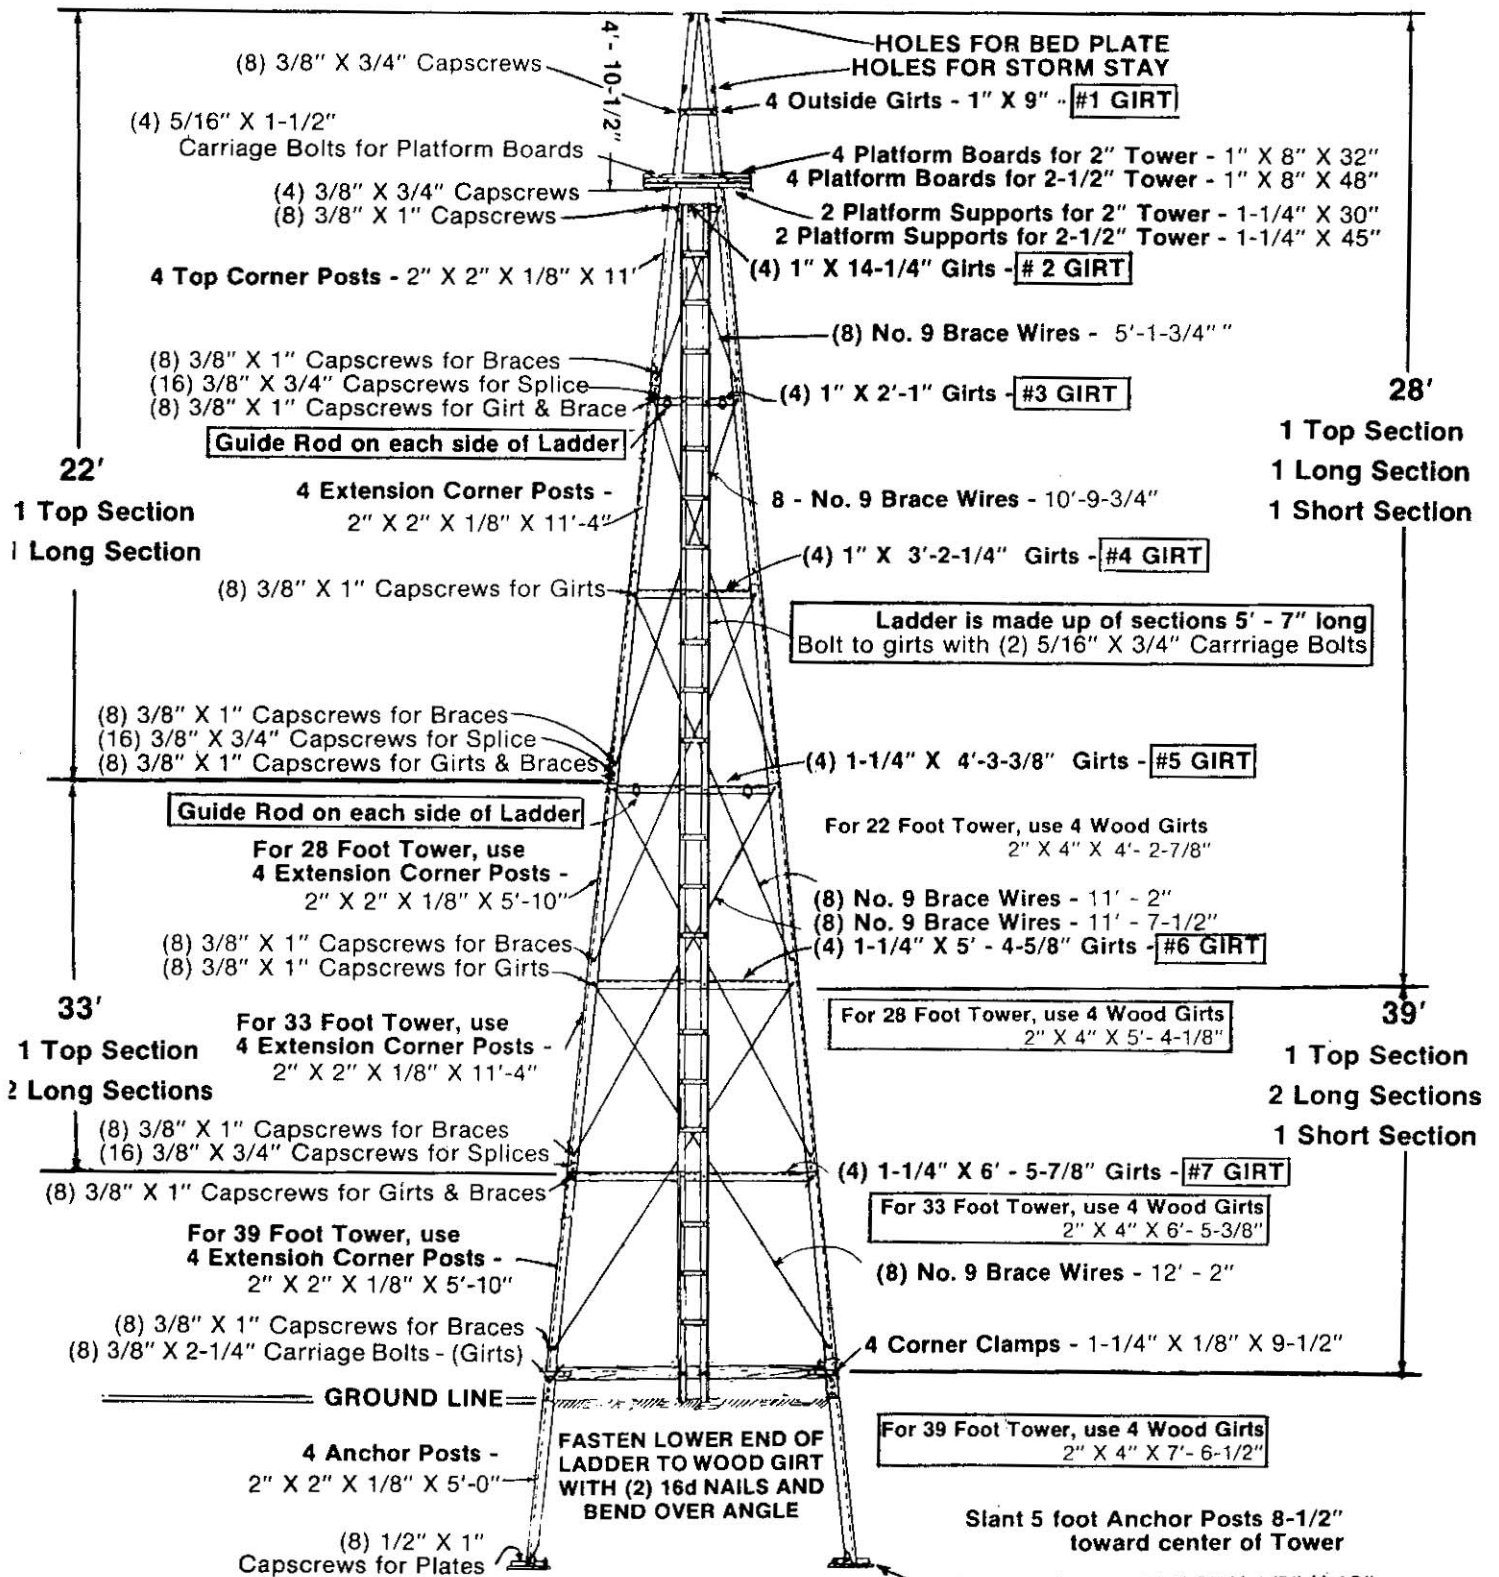

NOTE: 2-1/2" CORNER POSTS SAME LENGTH AS COMPARABLE 2" CORNER POSTS.

NOTE: Length of all braces given, is center to center of bolt holes.

DISTANCE FROM OUTSIDE TO OUTSIDE OF TOP OF ANCHOR POSTS

| HEIGHT OF THE TOWER | | | |
|---------------------|-----|-----|-----|
| 22' | 28' | 33' | 39' |